



SECTION LOOKING EAST
1/8" = 1'-0"

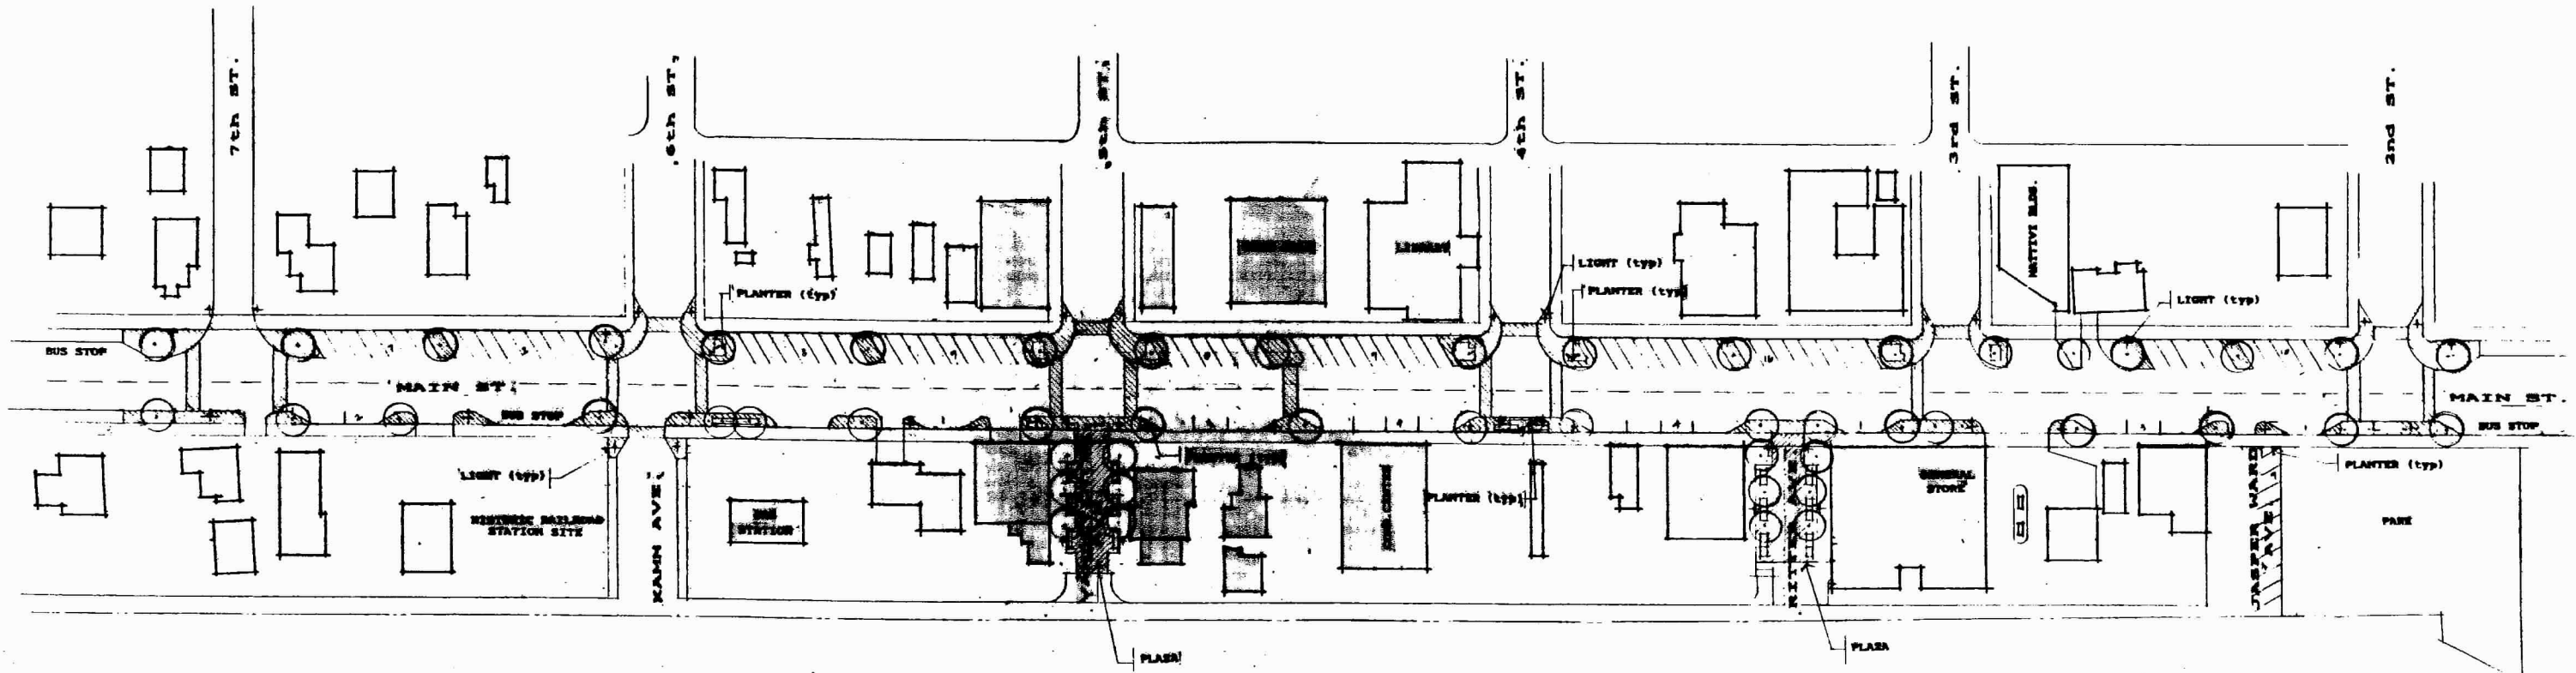

UNION PACIFIC RR

JOHN L. TAUFER & ASSOCIATES, INC.
LANDSCAPE ARCHITECTS/PLANNERS
509 COLORADO AVE.
GLENWOOD SPRINGS, COLORADO 81601
(970)945-1337

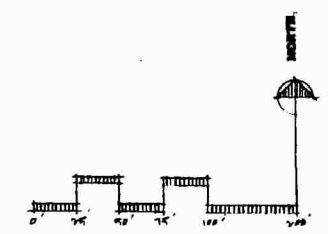

CONCEPT MASTER PLAN
PROPOSED BY THE HISTORIC PRESERVATION COMMISSION

TOWN OF NEW CASTLE
MAIN STREET
STREETScape IMPROVEMENTS

NEW CASTLE

COLORADO